

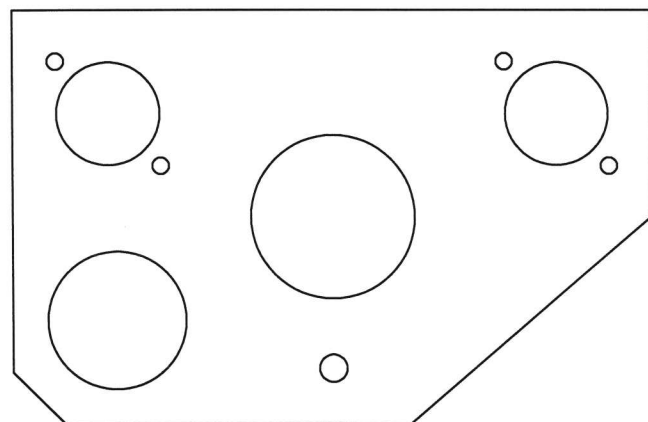


MATERIAL: 6061-T6 QQ-A-250/11  
 STOCK: 0.063 SHEET  
 FINISH: BLACK POLYURETHANE POWDER COAT CARDINAL C241-BK303  
 ALT:POWDER COAT IF-2723 BLACK TEXTURE TGIC  
 ALT: FLAT BLACK ENAMEL  
 WEIGHT: 0.10 lbs

SHEET	REV	ECO	DATE	DESCRIPTION	BY	CHK	APR
	NC	1	04/10/02	MOVED FEATURE DIMS TO FLAT PATTERN, FINISH NOTE IF-2723 WAS IF-2497	GP	JB	GP
1	A		10/15/18	UPDATED DWG FORMAT, FINISH NOW CARDINAL BLACK, IF-2723 AS ALT	ZA	<del>JB</del>	<del>GP</del>

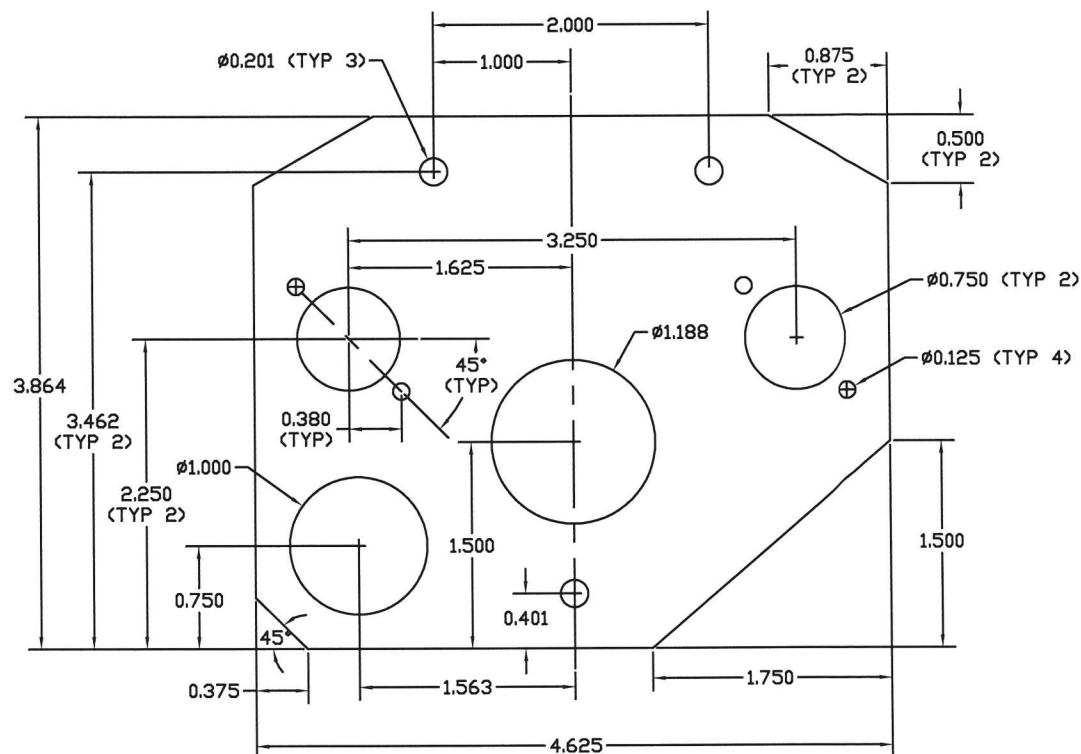

-1 BRACKET

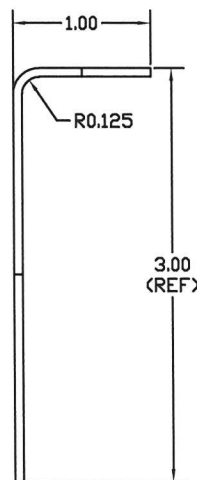

FLAT PATTERN

BREAK ALL SHARP EDGES

-CONFIDENTIAL INFORMATION-  
 THE INFORMATION AND DATA CONTAINED HEREIN  
 IS PROPRIETARY AND IS SUBMITTED IN CONFIDENCE  
 AND SHALL NOT BE DISCLOSED, USED OR DUPLICATED  
 FOR ANY PURPOSE WHATSOEVER WITHOUT THE PRIOR  
 WRITTEN PERMISSION OF PARAVION TECHNOLOGY, INC.

PROTO  
 N/C

Paravion® ✓Technology Inc.		TITLE RECEPTACLE BRACKET				DRAWING NO. 206SX-3030	
DIMENSIONS IN INCHES		DRAWN BY RHSM	APRVD. BY REB	CHK'D BY LS	DATE 12/02/94	REV A	ECO
TOLERANCES EXCEPT WHERE NOTED: .X = ± .1 .XX = ± .05 .XXX = ± .010 ANGLES = ± 1°							
THREADS: INTERNAL=CLASS 2B EXTERNAL=CLASS 2A		DO NOT SCALE DRAWING				SHEET 1 OF 1	
		© 2018 PARAVION TECH, INC. PARAVION IS A TRADEMARK OF PARAVION TECHNOLOGY, INC.					